


Proposed Wall Detail

Scale: 1:5

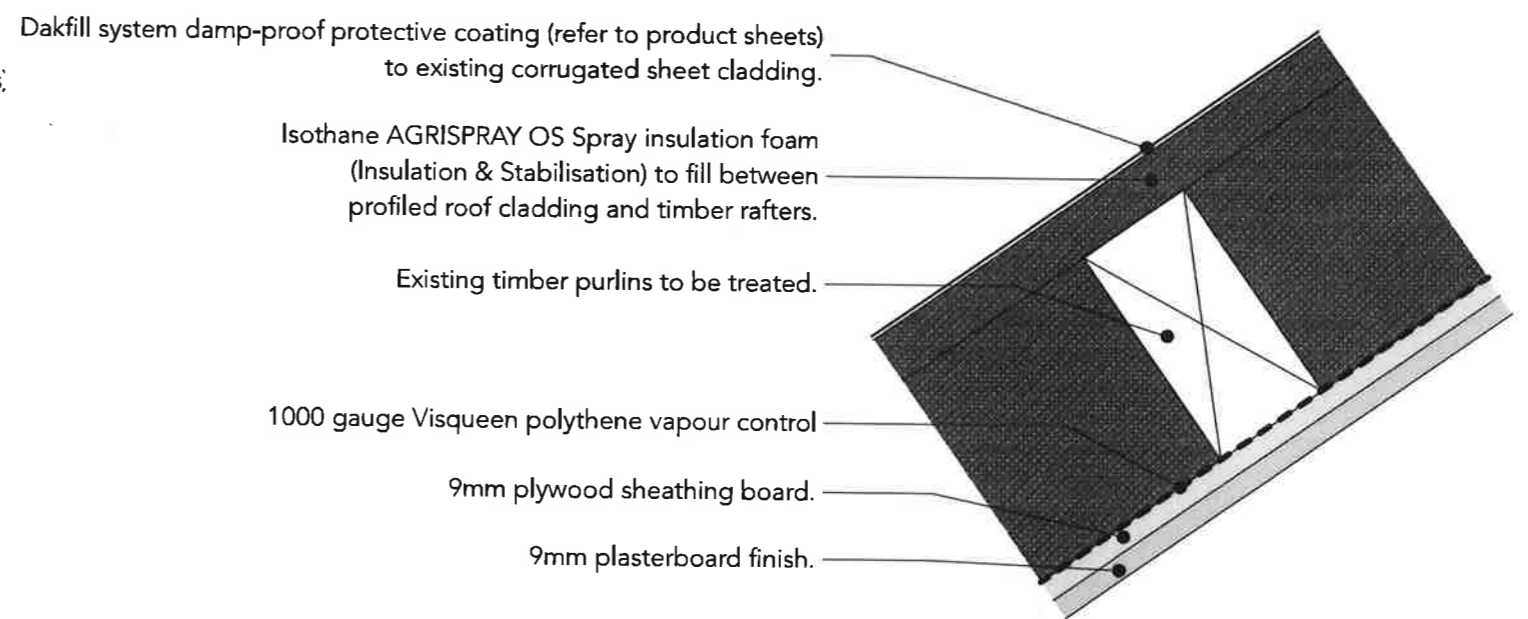

Proposed Roof Detail

Scale: 1:5