


Site Location Plan
Scale 1:2500 Digimap Licence No 11. Cadastre No: D01709A000

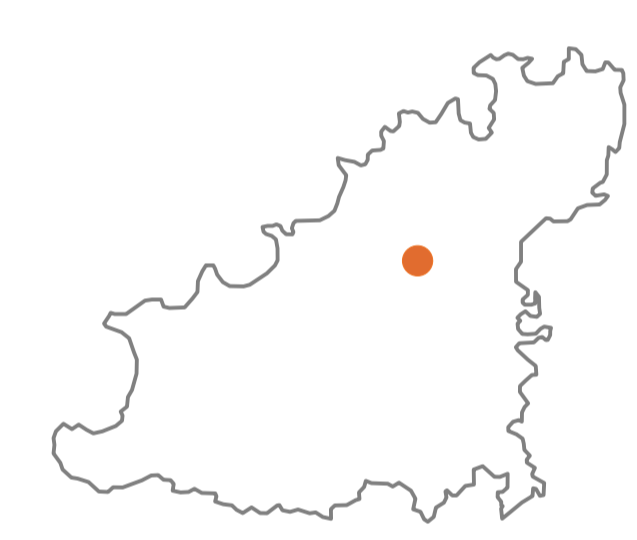

| REVISION: | DATE: | DESCRIPTION: | BY: |
|-----------|------------|-----------------------------------|-----|
| A | 09/09/2021 | Proposed condenser location added | OM |


CLIENT:
MR WRIGHT

PROJECT:
PROPOSED EXTENSION
Le Friquet Hotel
La Rue du Friquet
Castel
Guernsey
GY5 7ST

PROJECT NO: DRAWING NO: REVISION:
5574-09 C1 A

DRAWING TITLE:
BUILDING CONTROL PLANS
Block Plan

SCALE @ A1: 1:200 DATE: Aug 2021
PROJECT LEADER: OM DRAWN: TH
STATUS: FOR INFO/APPROVAL: FOR CONSTRUCTION:

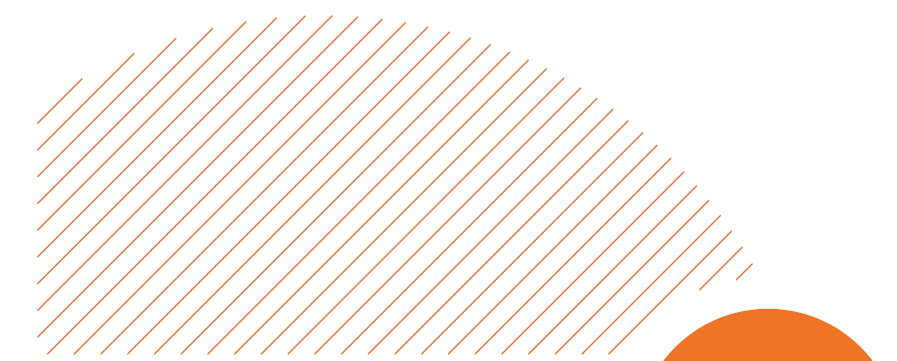

PF+A www.pfaarchitecture.com
Jr 01534 767930 Qr 01461 712633
contact@pfaarchitecture.com



Block Plan