



Garage Positioning Plan.

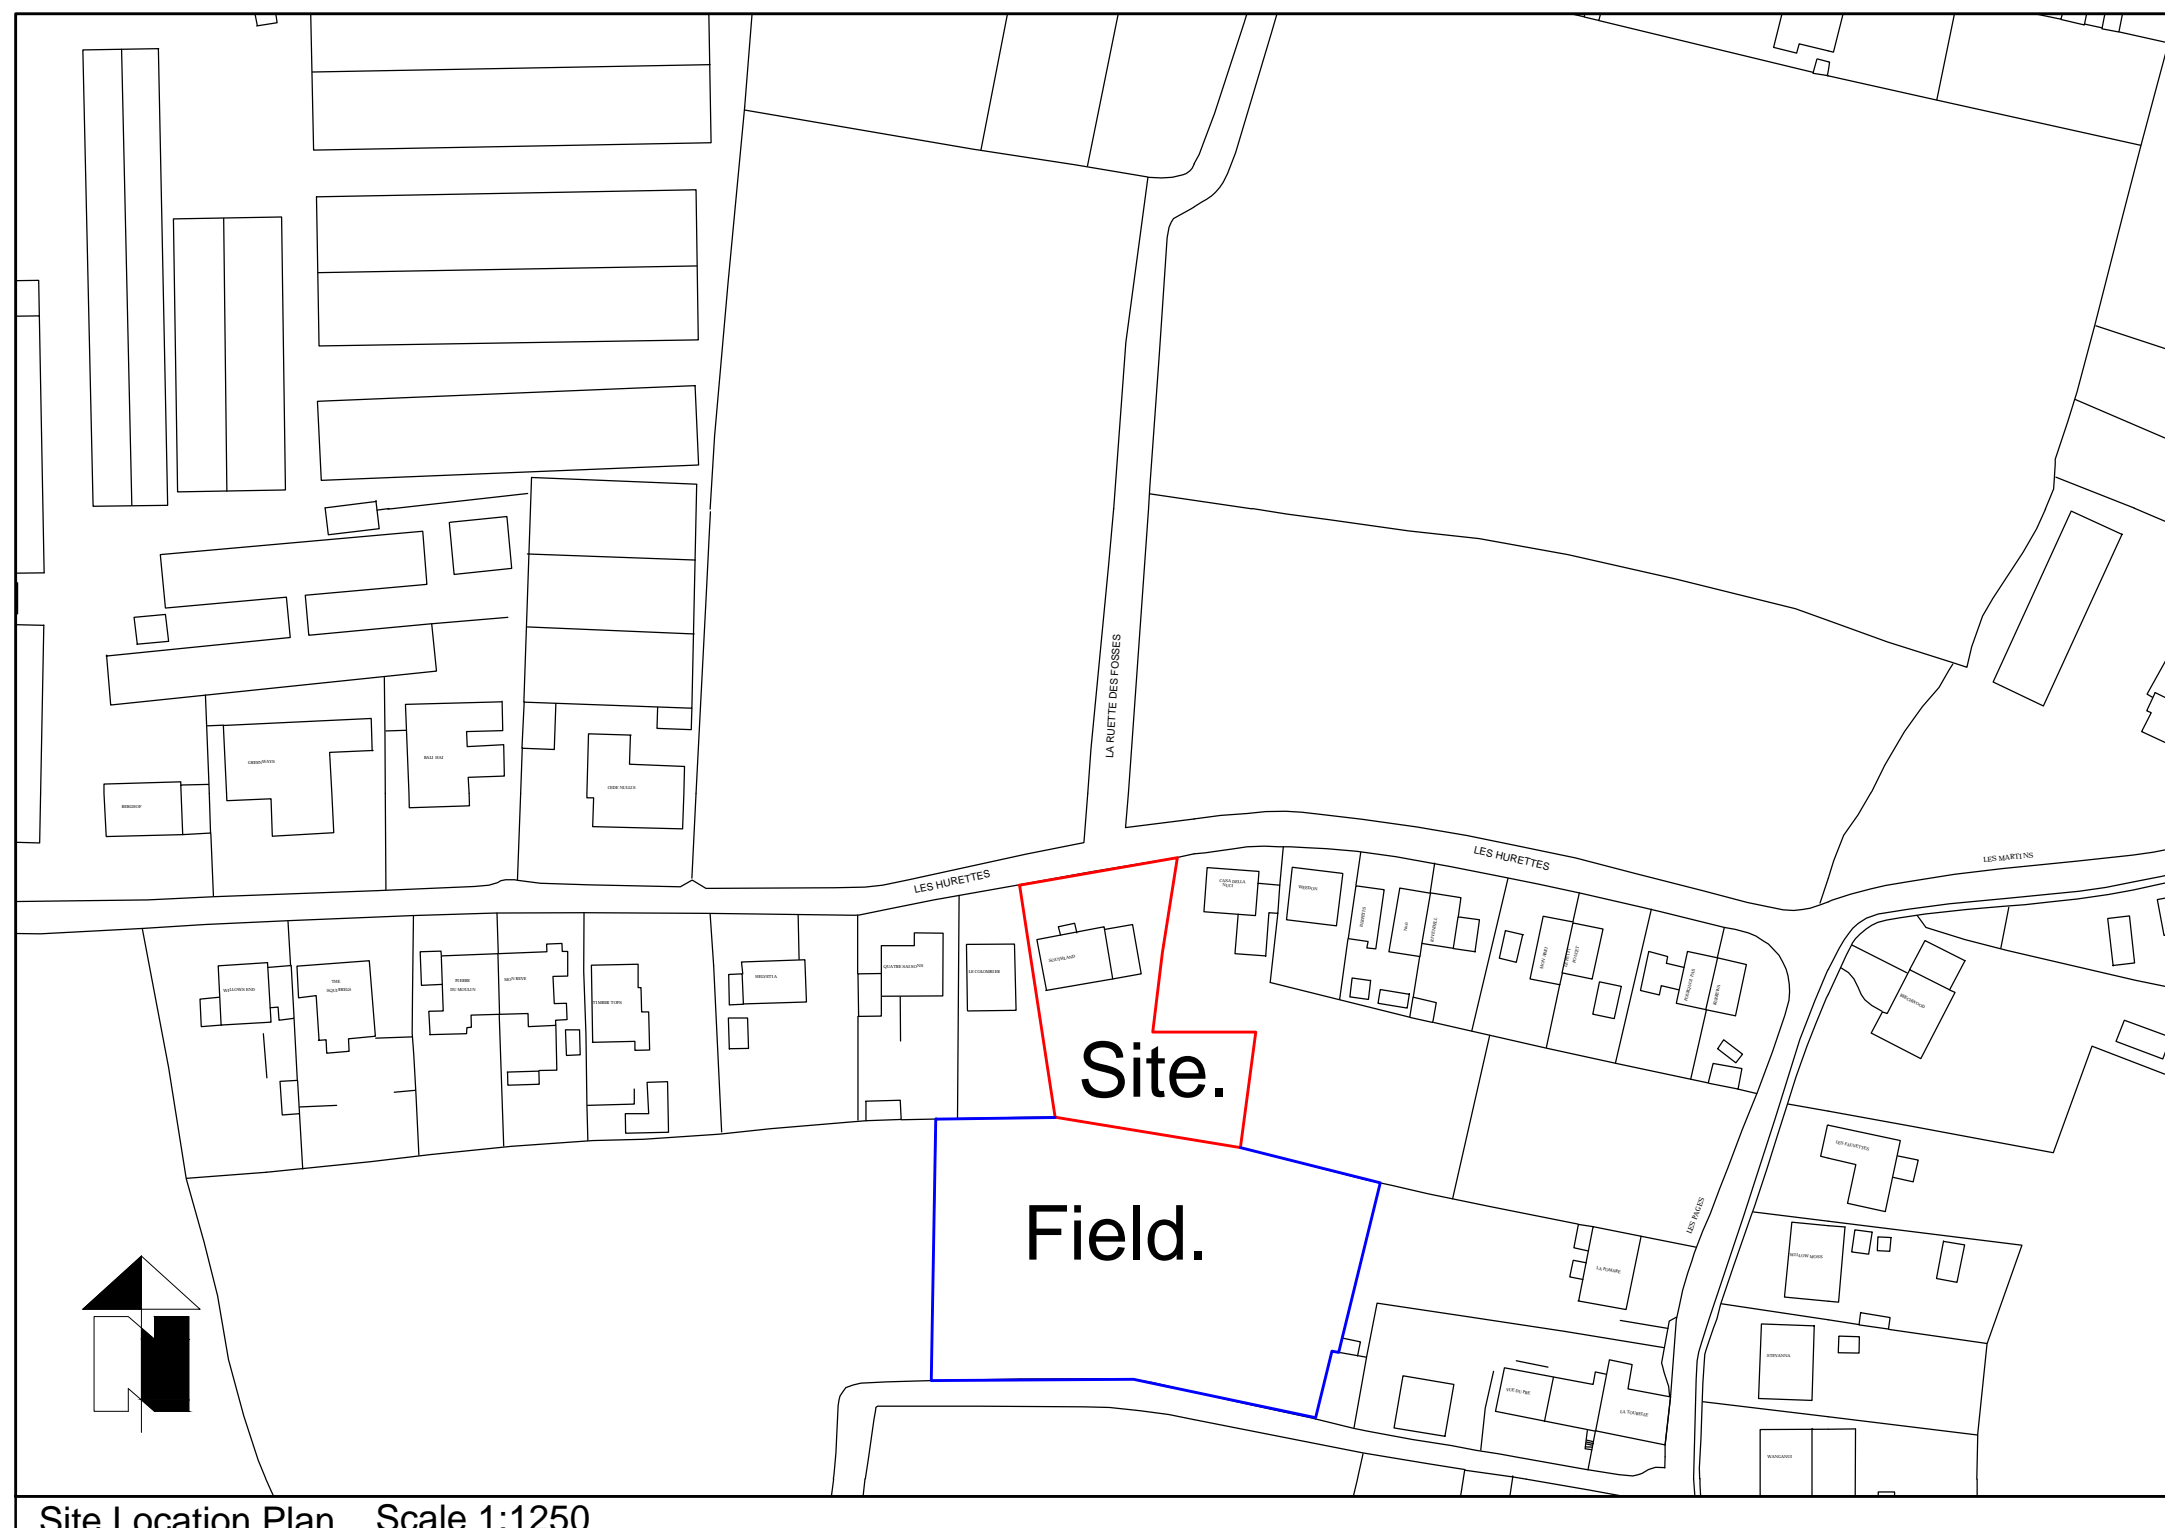

Site Location Plan Scale 1:1250

LES HURETTES

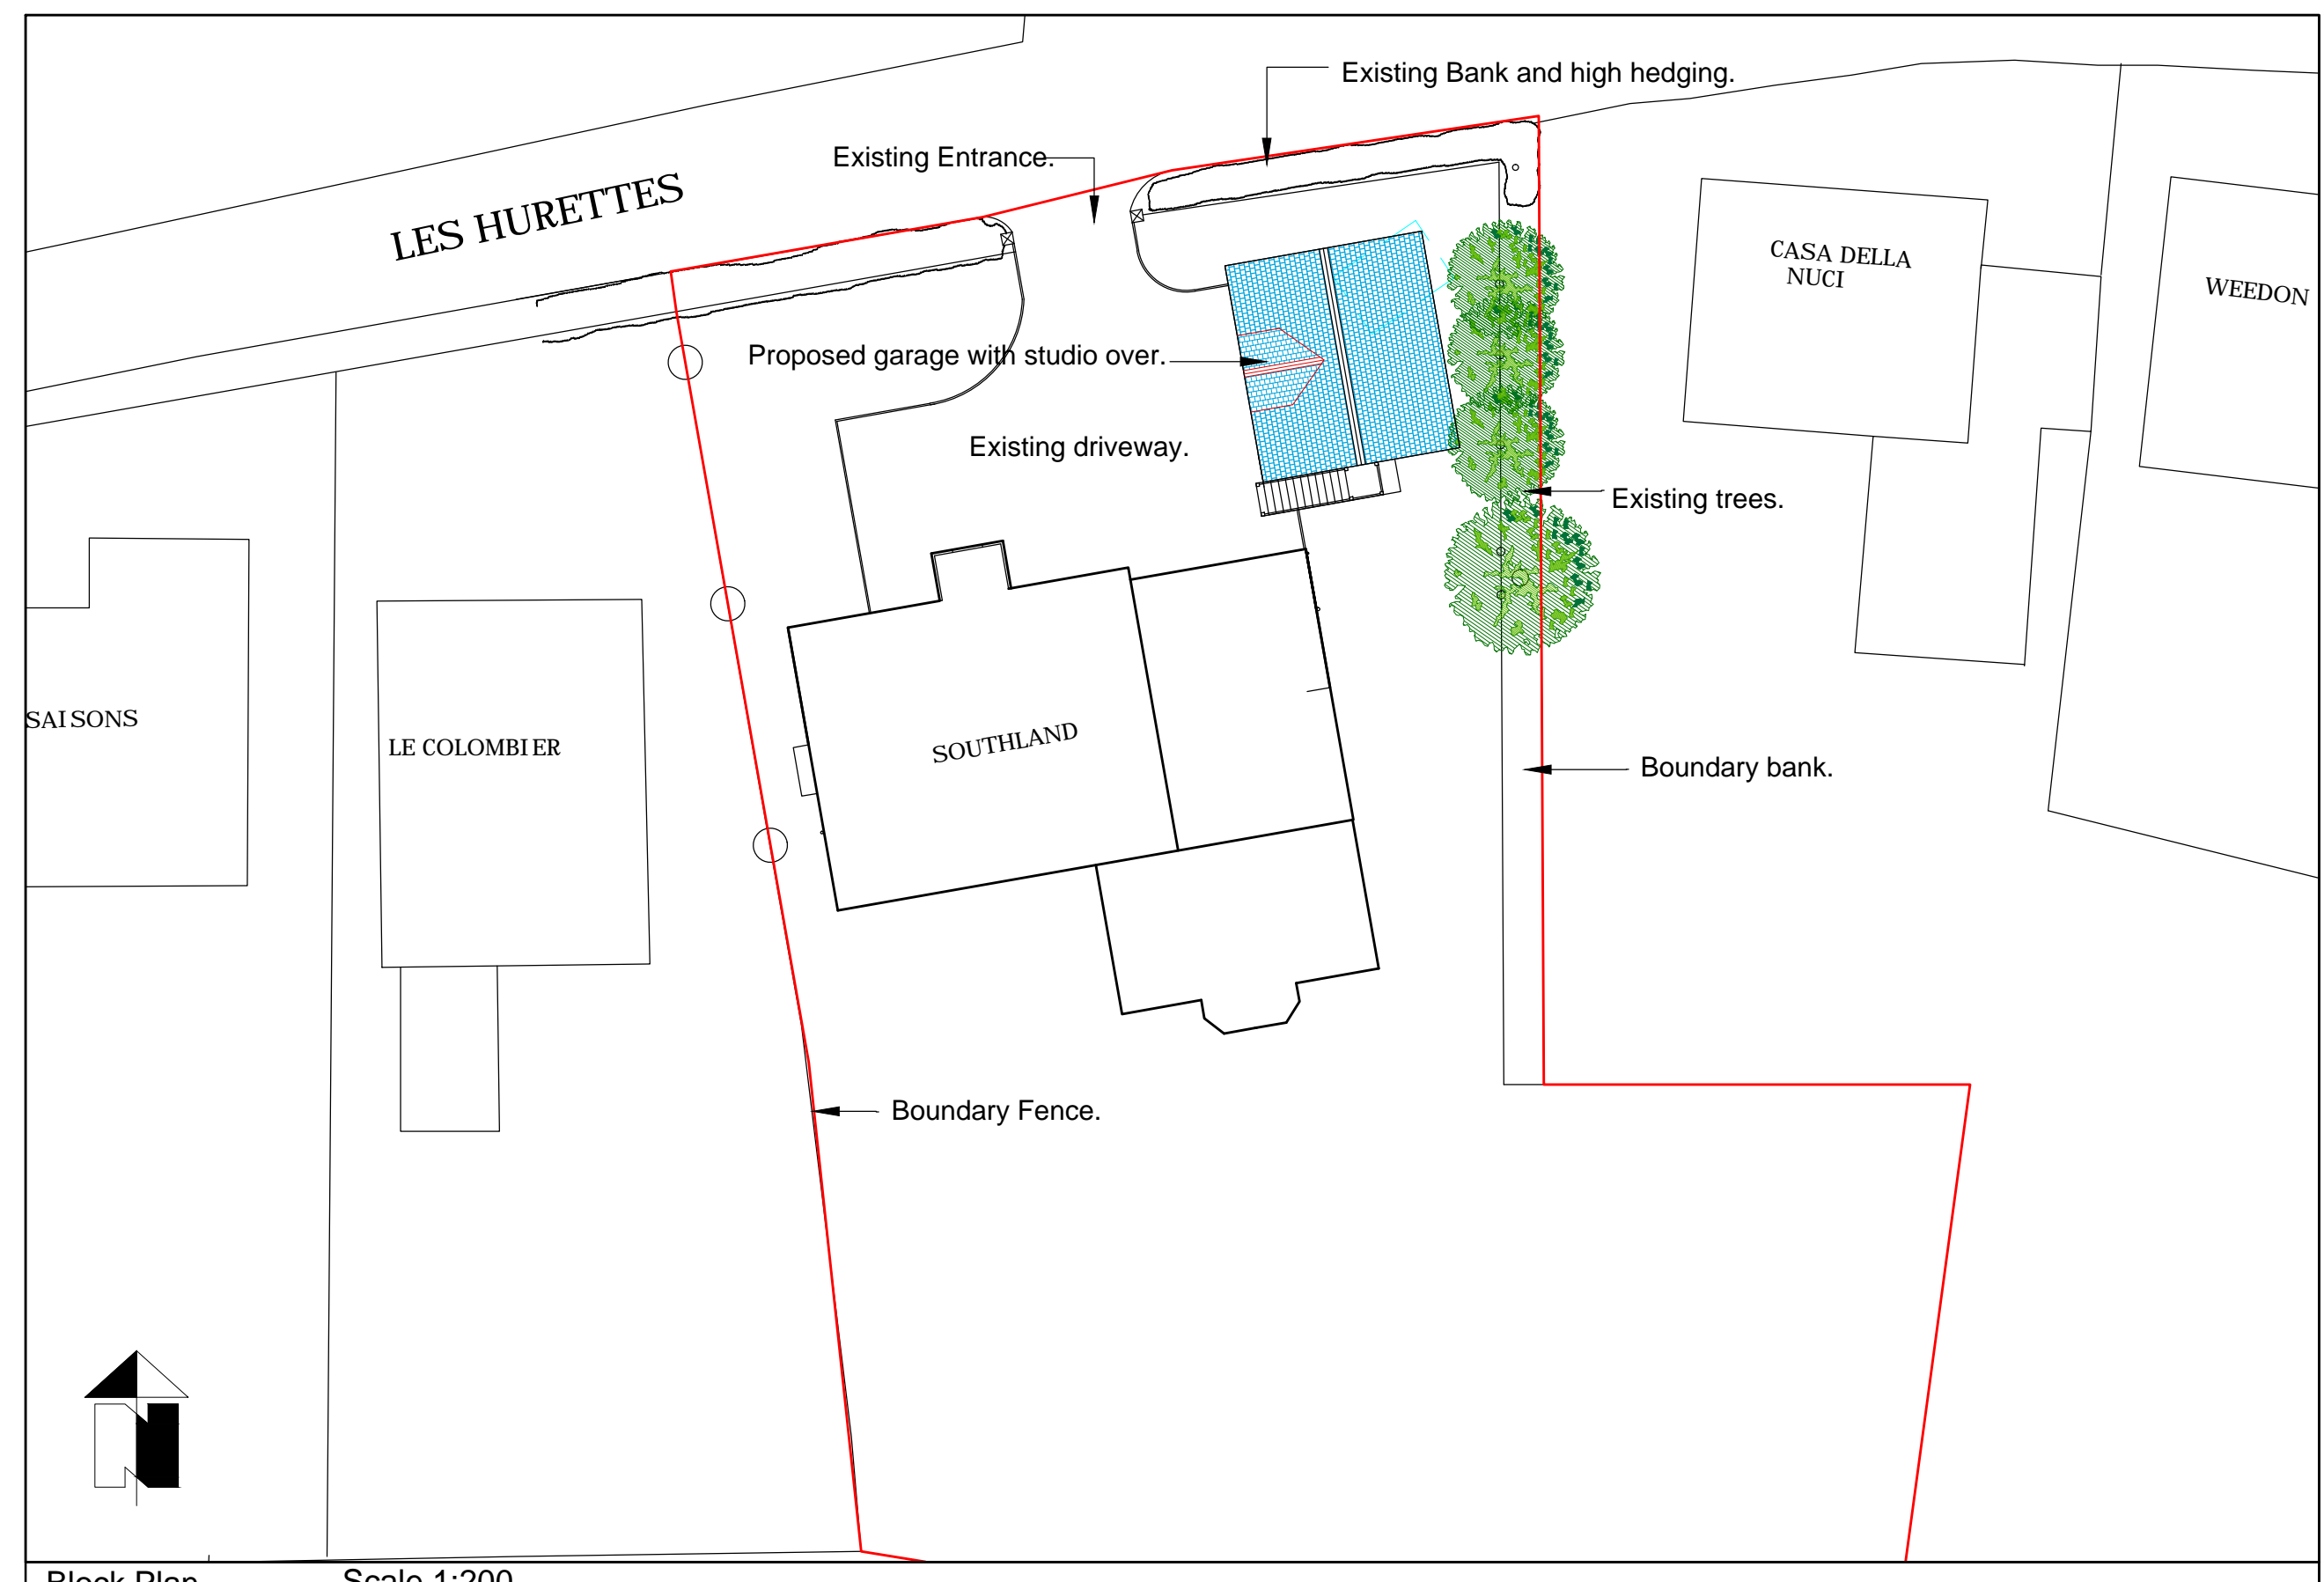

Block Plan Scale 1:200

REV.	DATE
Chartered Architectural Technologists Chartered Surveyors Architecture . Planning Design . Surveying	
PROJECT: <b>Proposed Double Garage and Stud at:- Southlands, Les Hurettes, St Martin, Guernsey.</b>	
CLIENT: <b>Mr &amp; Mrs A Pikett.</b>	
SIGNED:	DATE:
DRAWING: <b>Planning Application Drawing, Positioning Plan, Block Plan and Site Location Plan.</b>	
SCALE: 1:50, 1:200&1:1250	DRAWN: Chris Workman
DATE: 26-08-2021	
JOB No.	DRAWING No.
<b>AP:21:14</b>	<b>01</b>

Countil Blondel,  
 La Hougueville R.  
 Castel,  
 Guernsey  
 GY5 7DY  
 Tel: 01481 2511  
 e-mail: mail@chrisworkman  
 web: www.chrisworkman

