



SOUTH ELEVATION

1 : 100

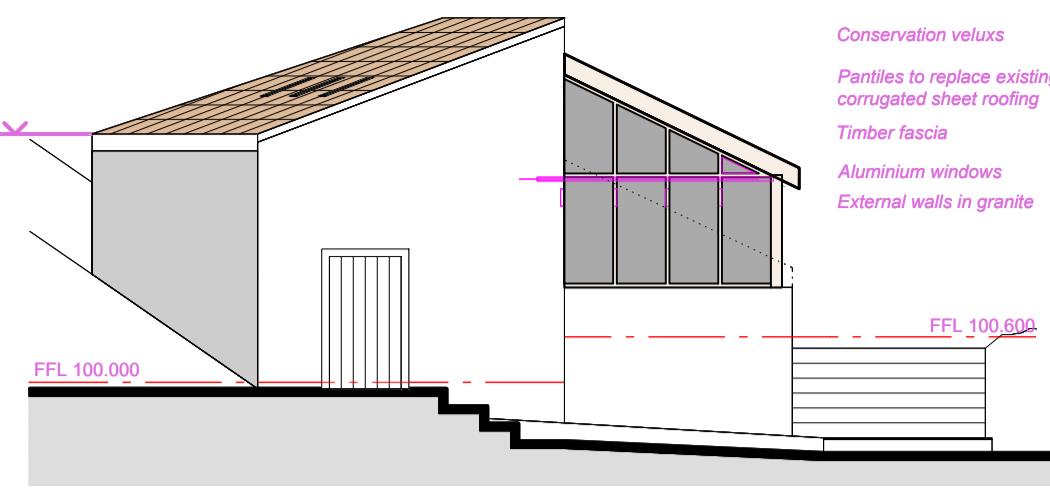


WEST ELEVATION

1 : 100

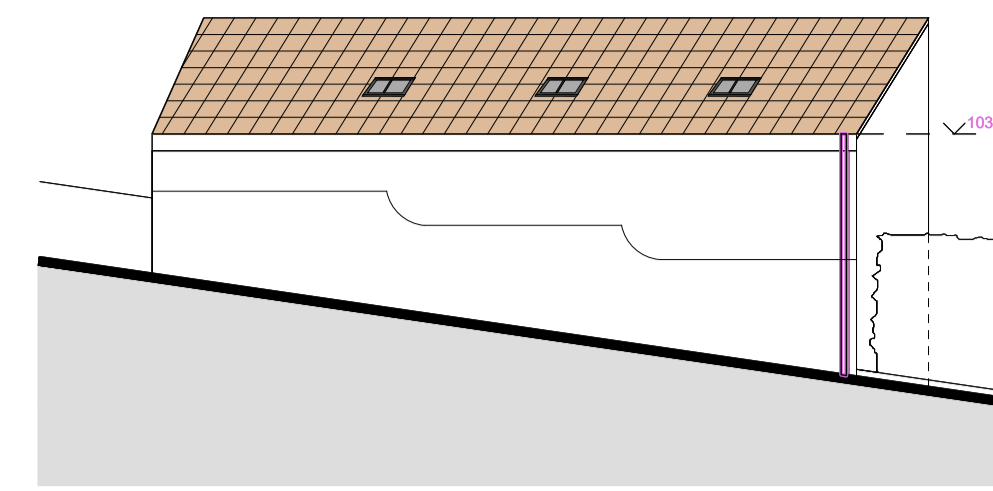


NORTH ELEVATION

1 : 100

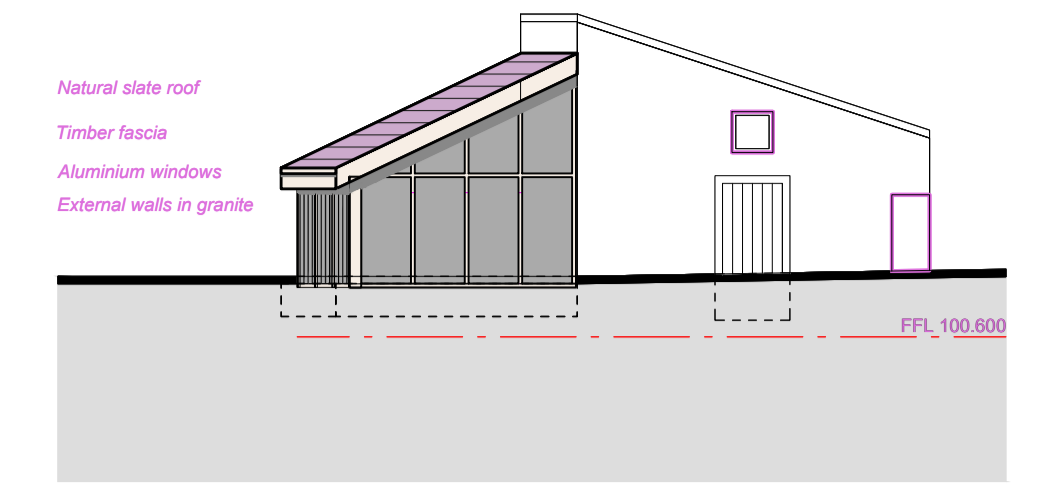


EAST ELEVATION

1 : 100

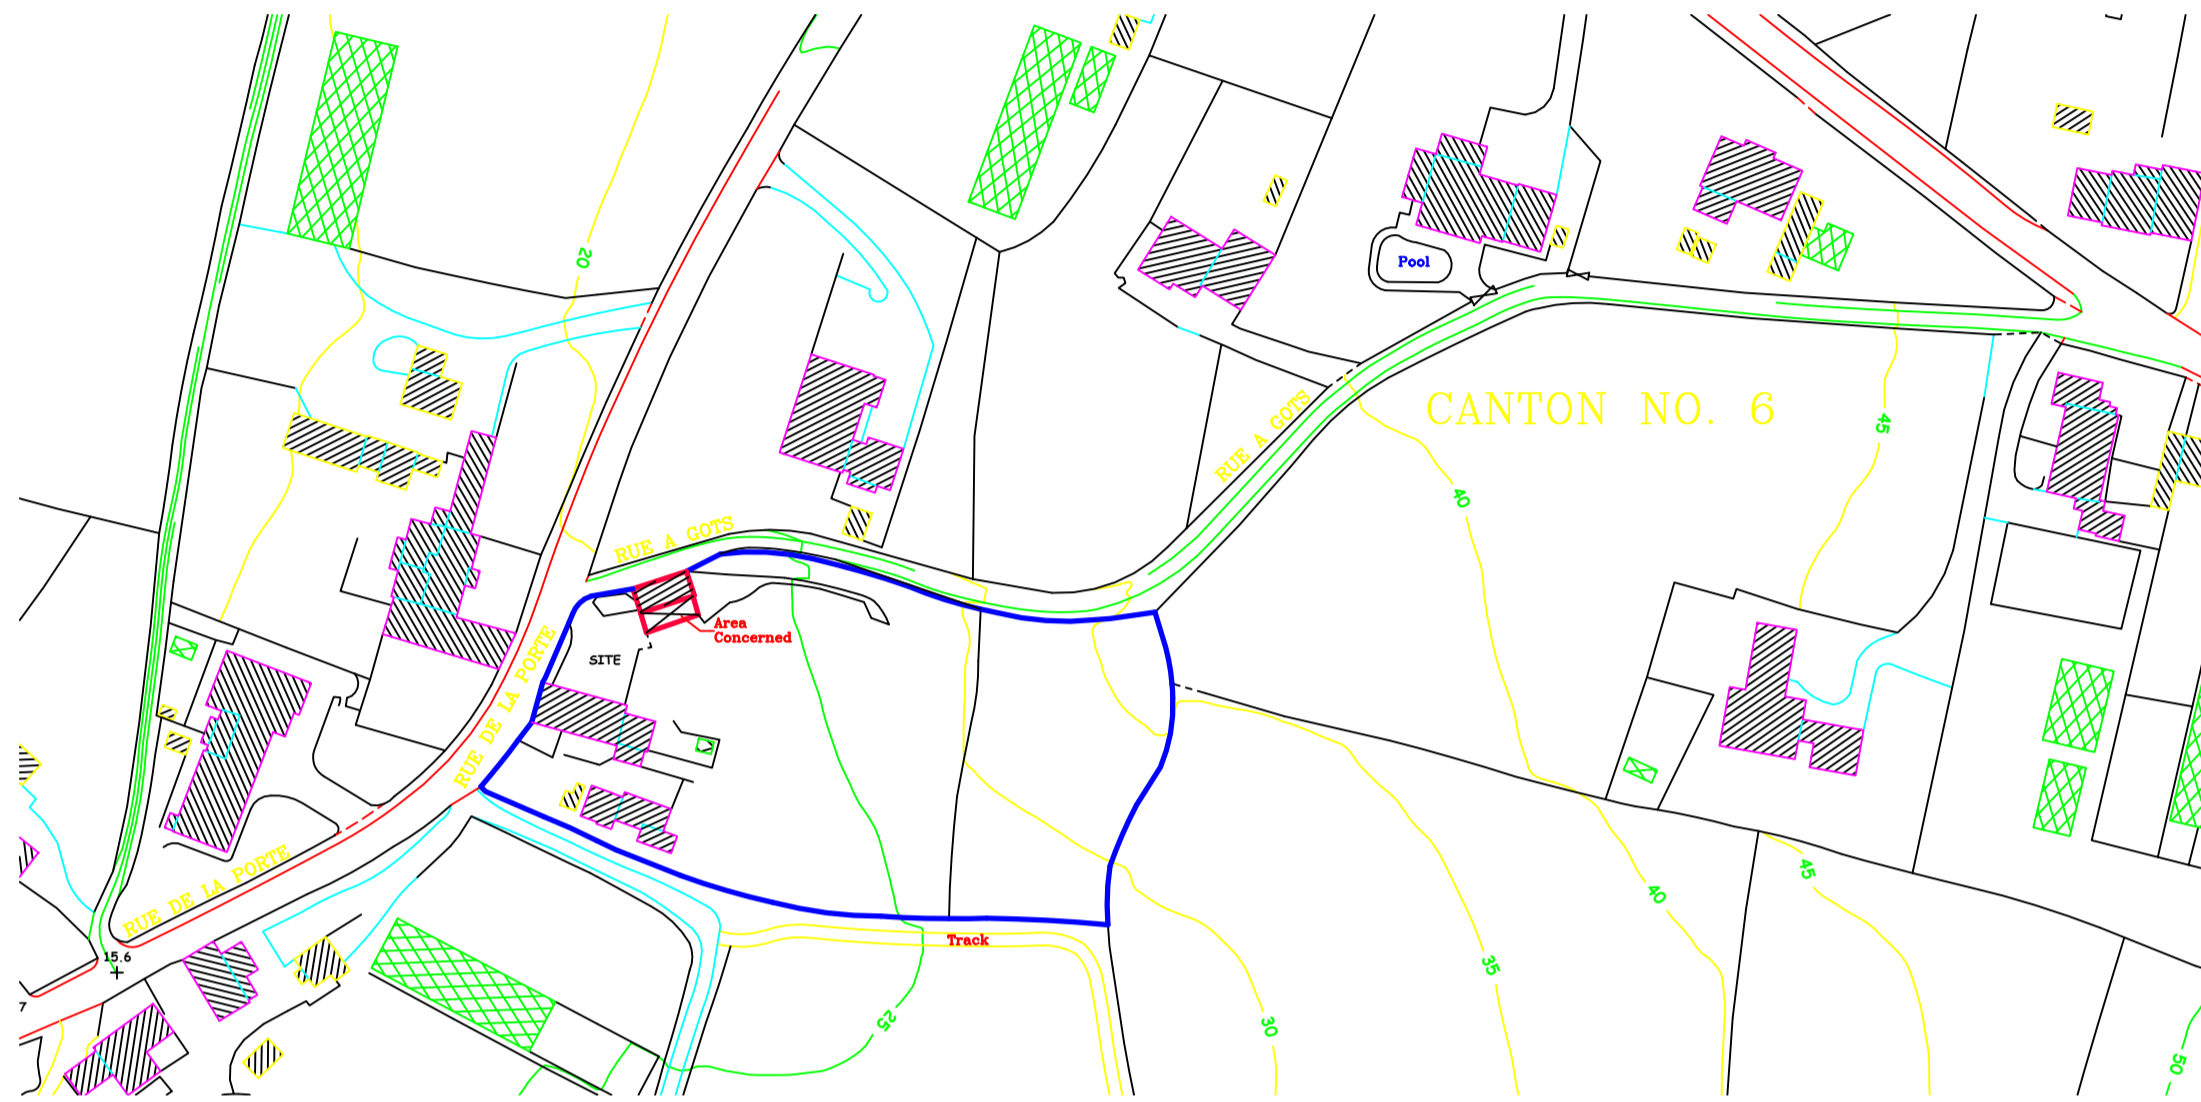


LOCATION PLAN

1 : 1250

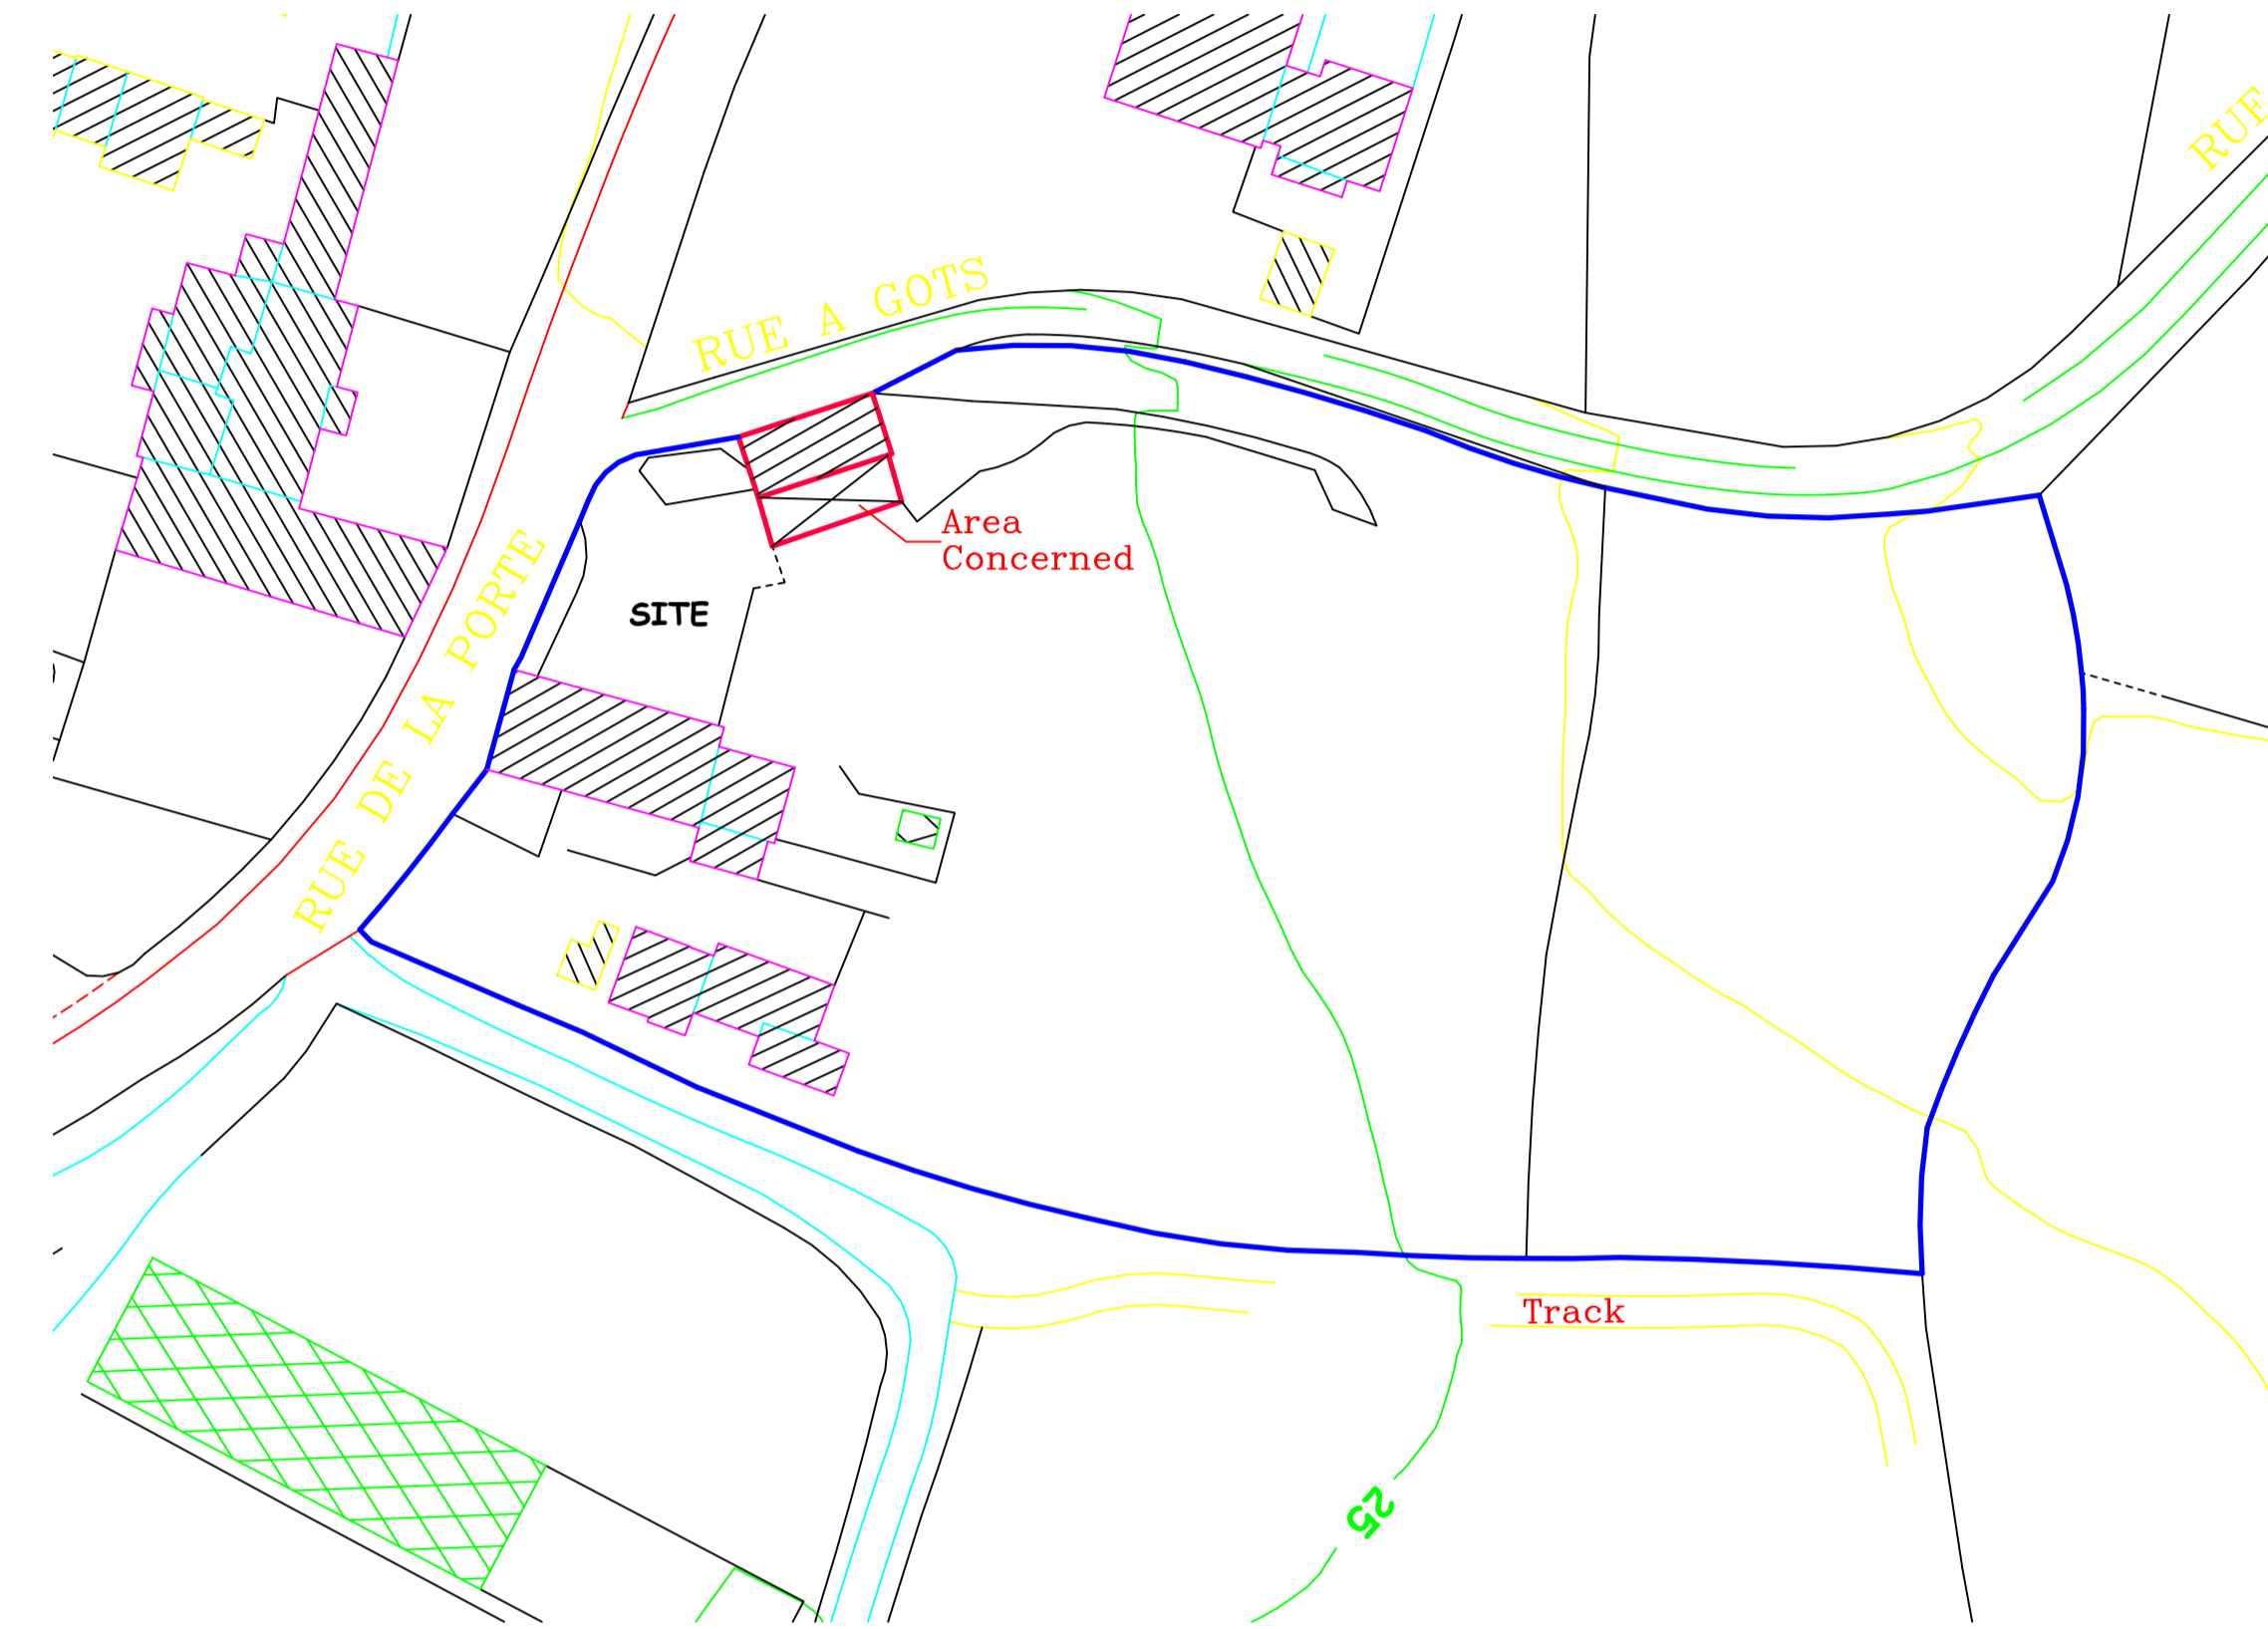


BLOCK PLAN

1 : 500

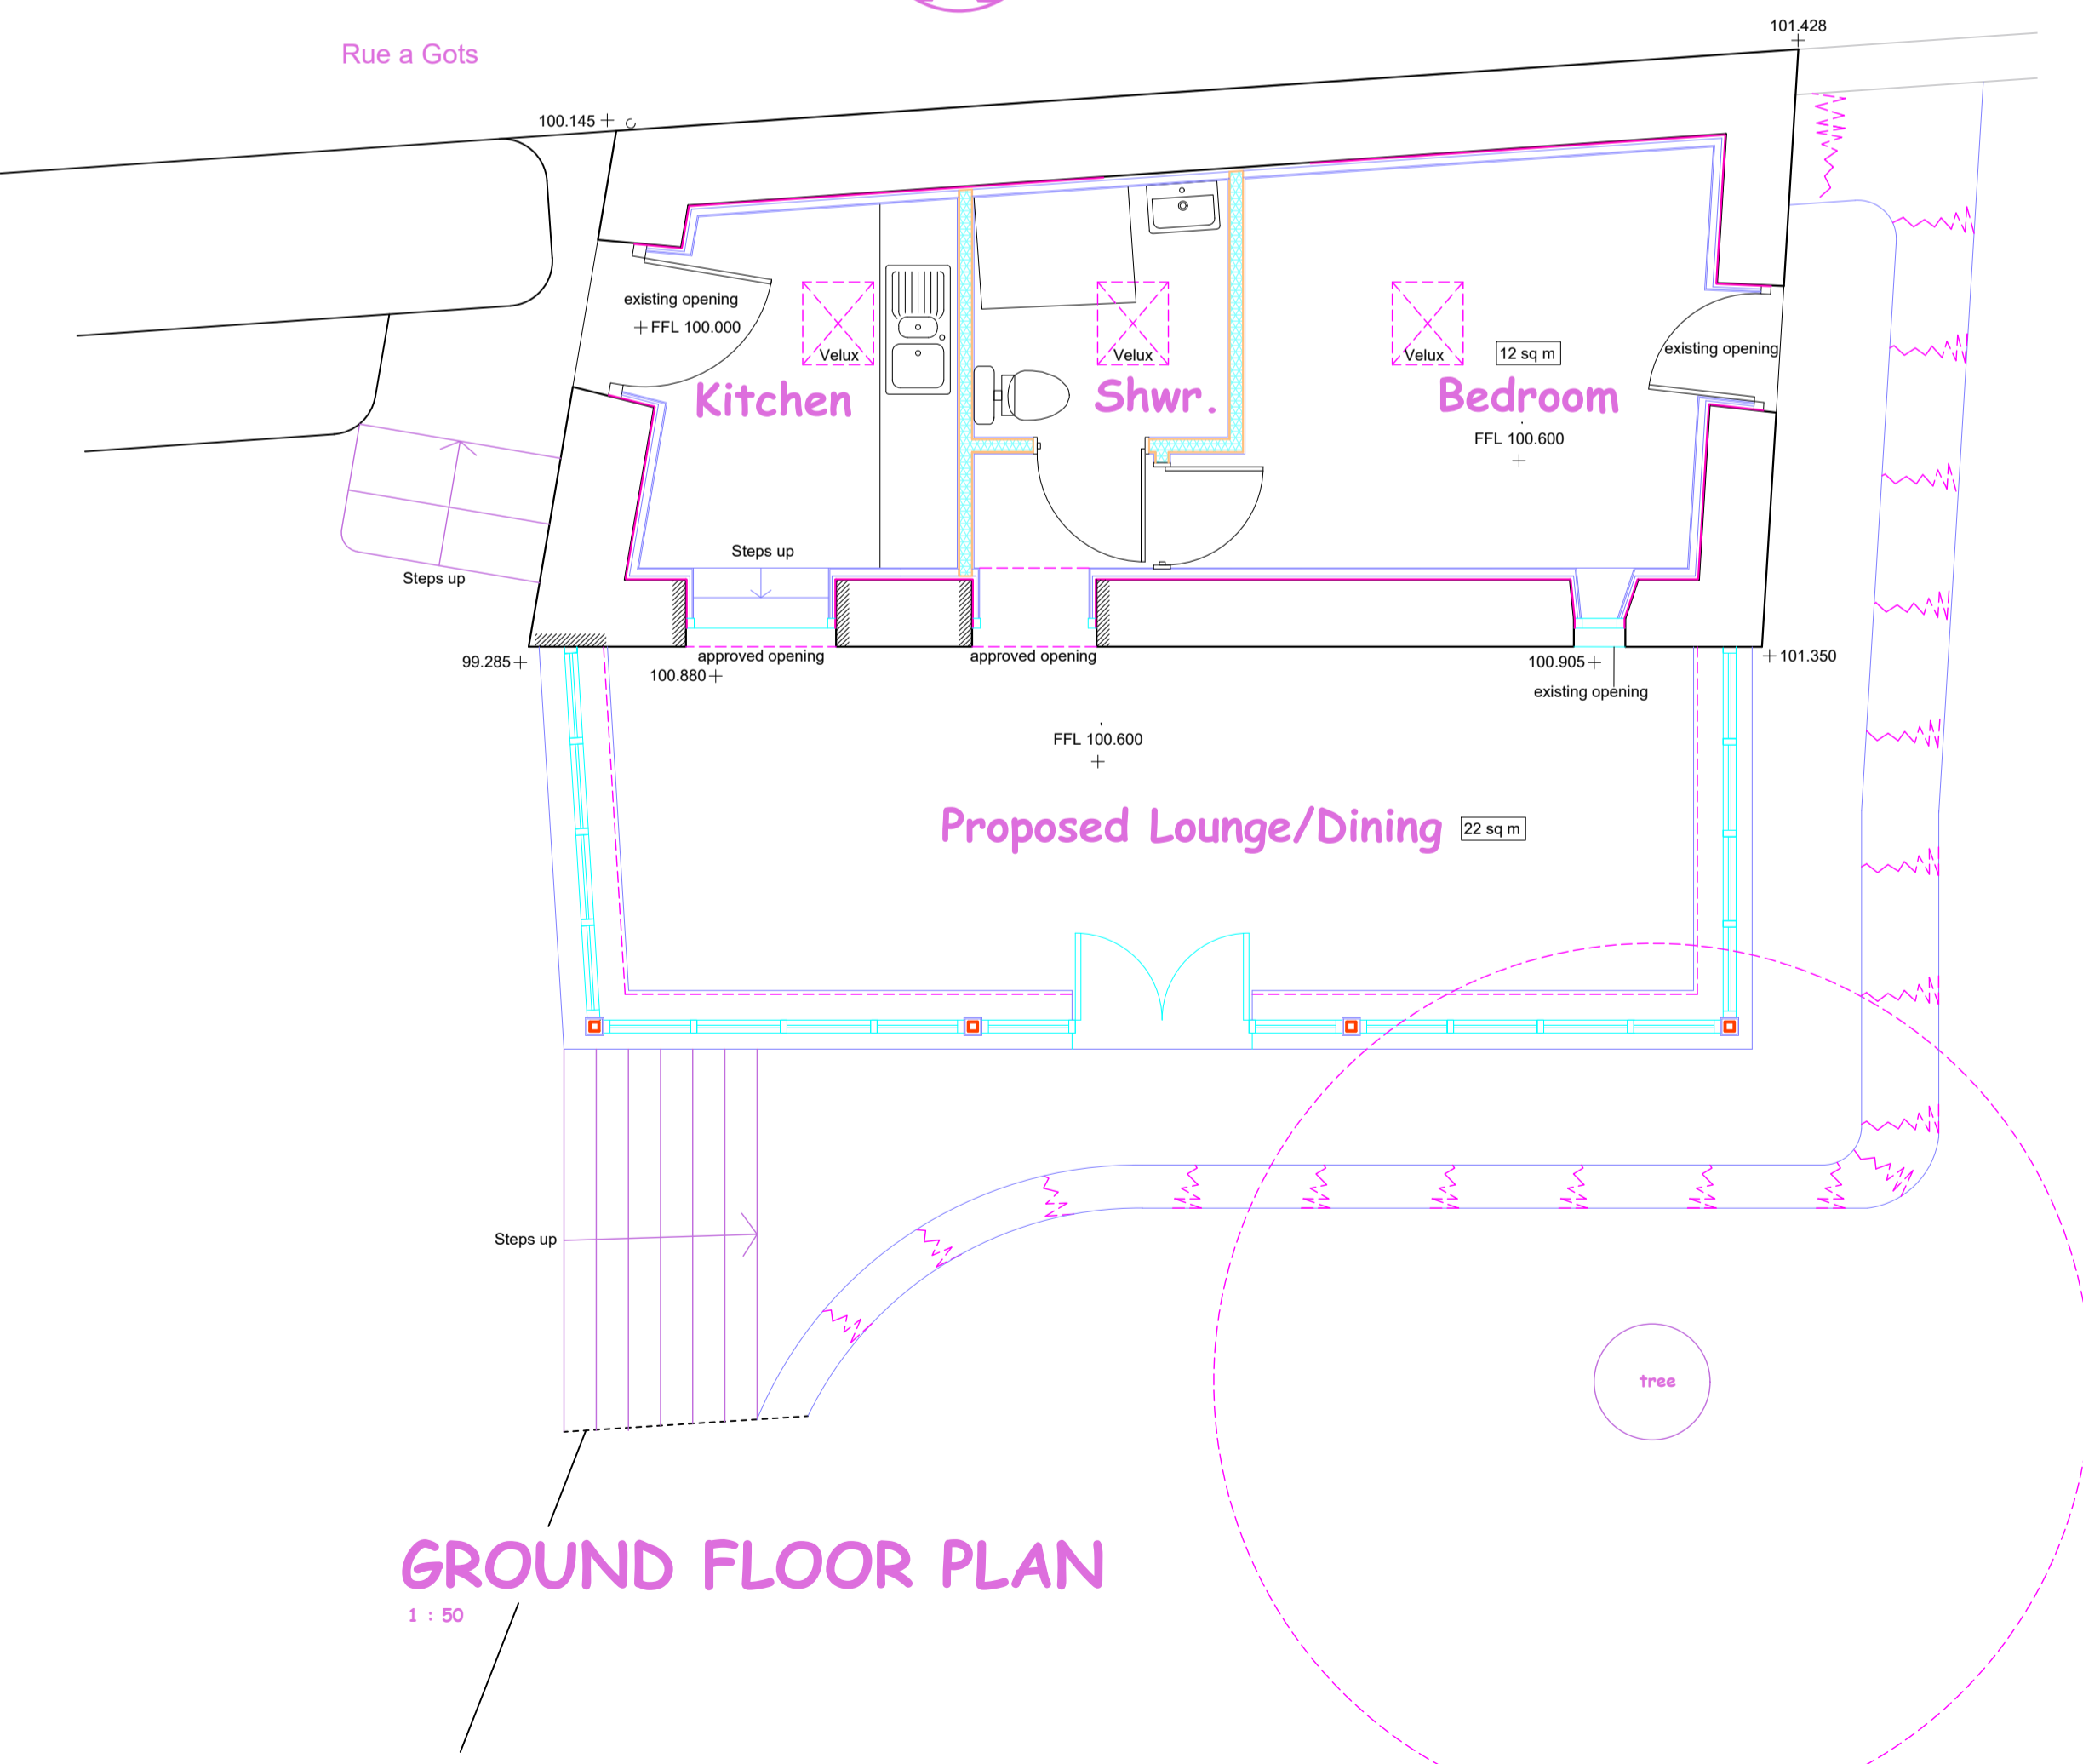


GROUND FLOOR PLAN

1 : 50

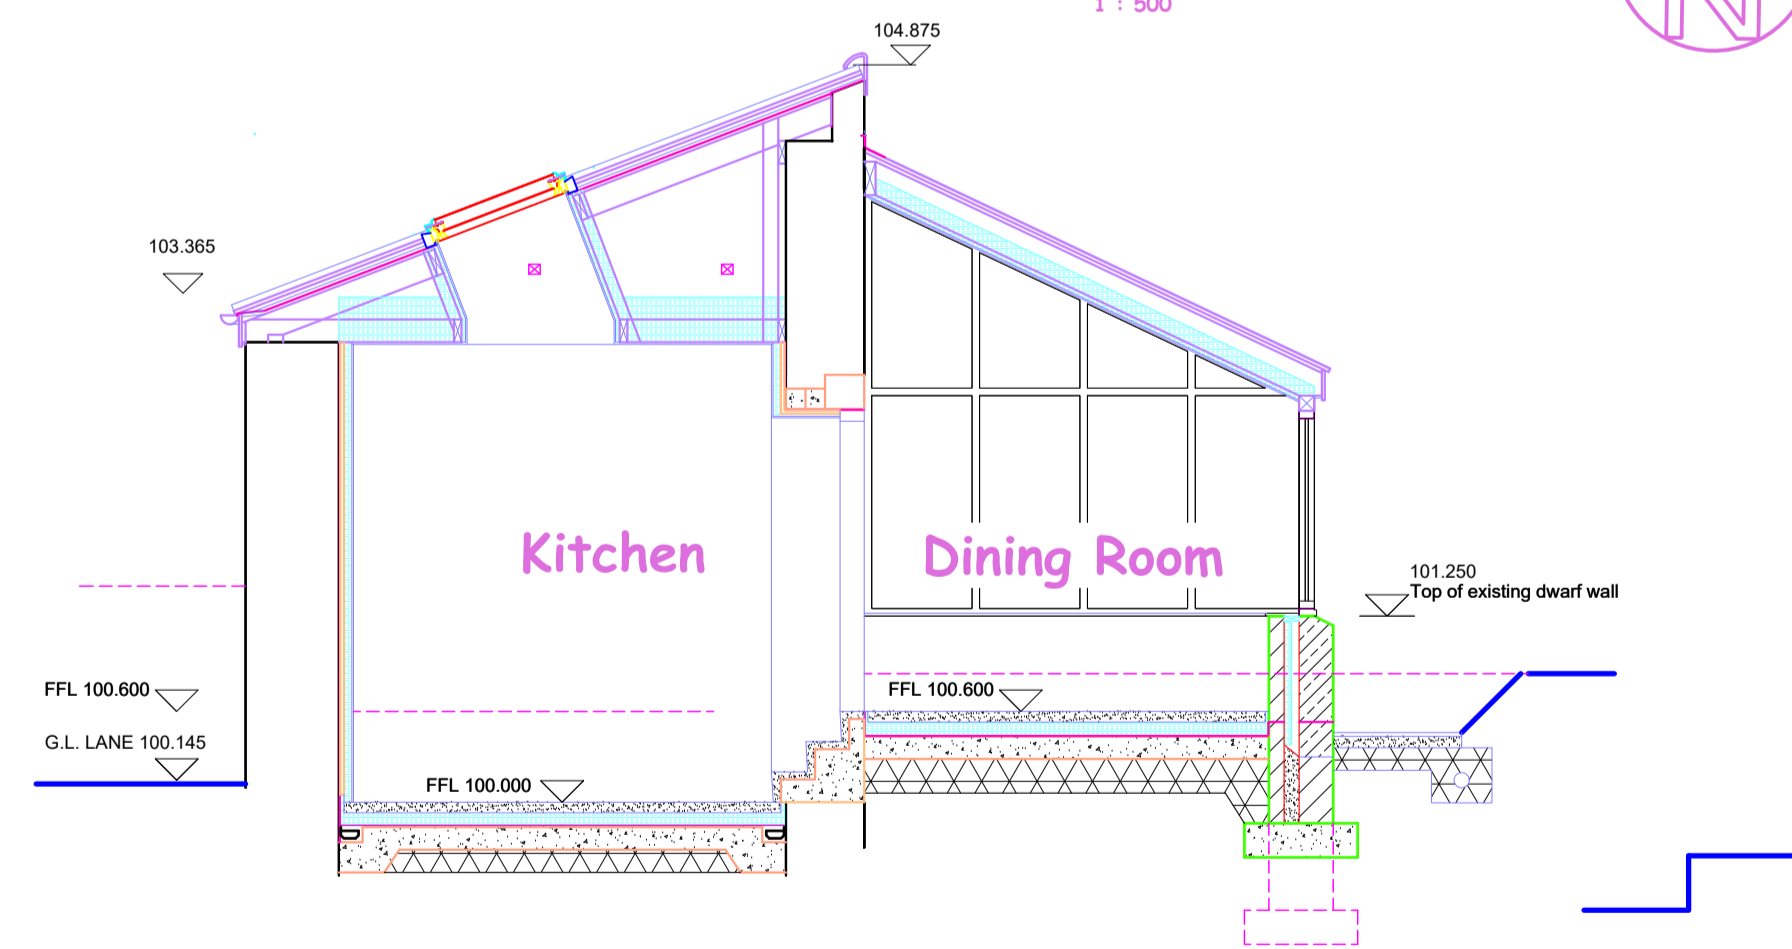

TYPICAL CROSS SECTION

1 : 50

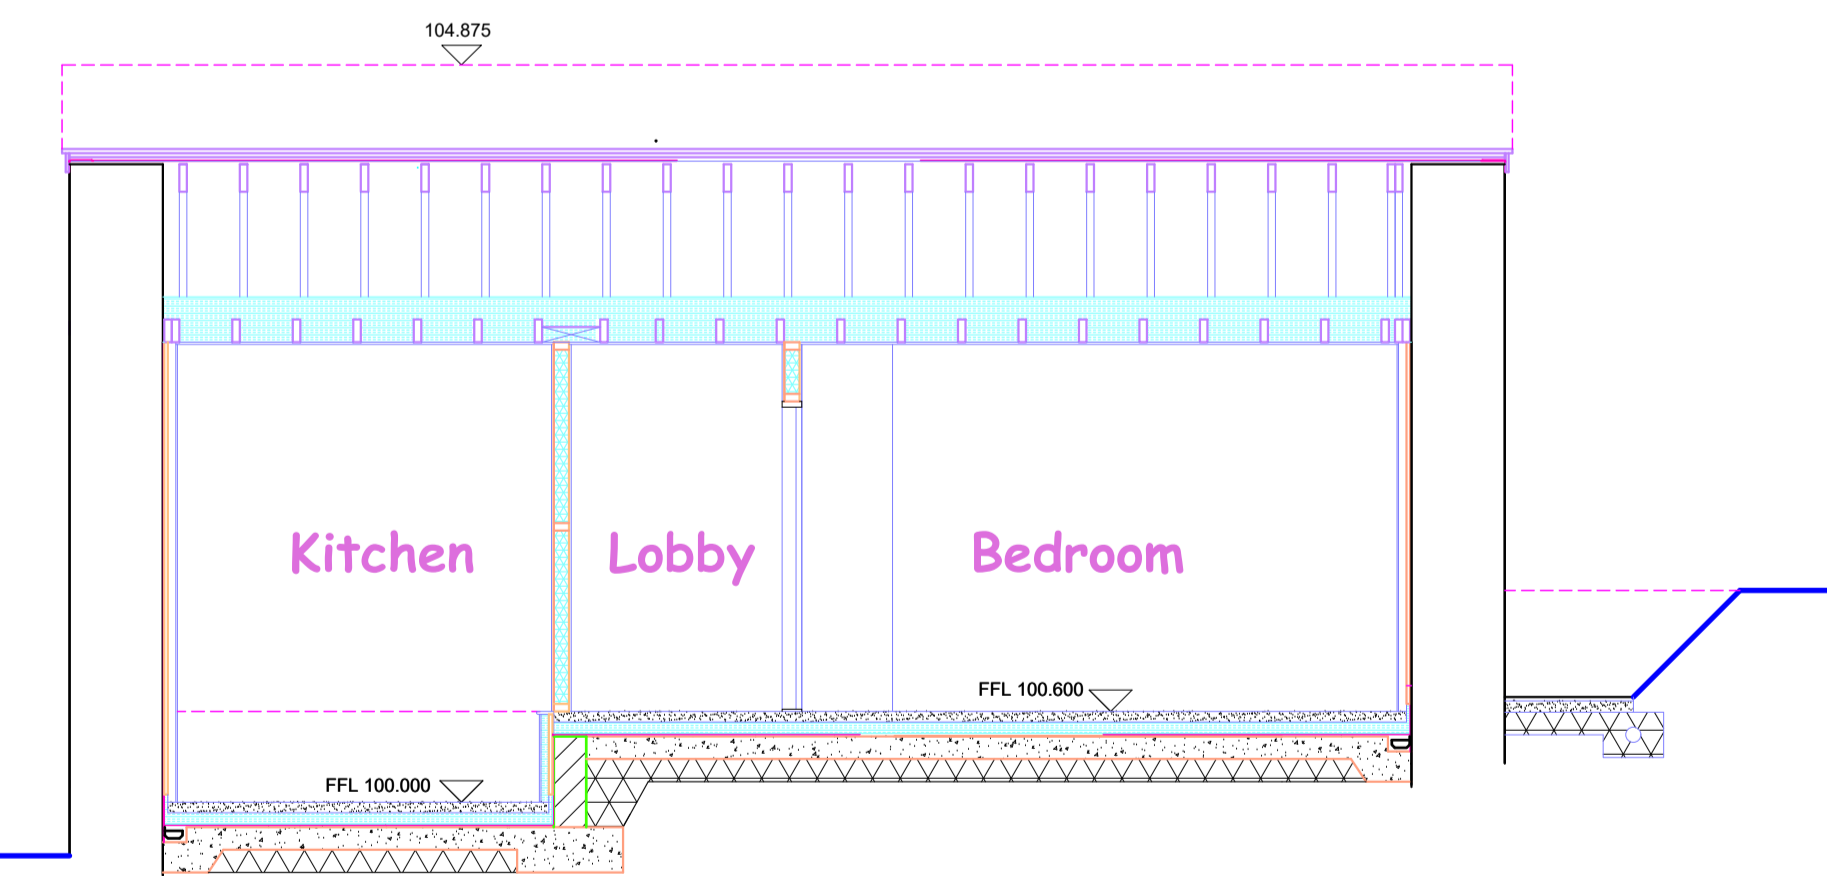

TYPICAL LONGITUDINAL SECTION

1 : 50

SCHEME DRAWING

PROPOSED VARIATIONS TO APPROVED WORKS FOR PROPOSED CREATION OF AIR B`N`B TO BARN AT "LE BRISOT", RUE DE LA PORTE, CASTEL, FOR :- MR. & MRS. P. THOUME.