





North elevation (1- 100 at A1)

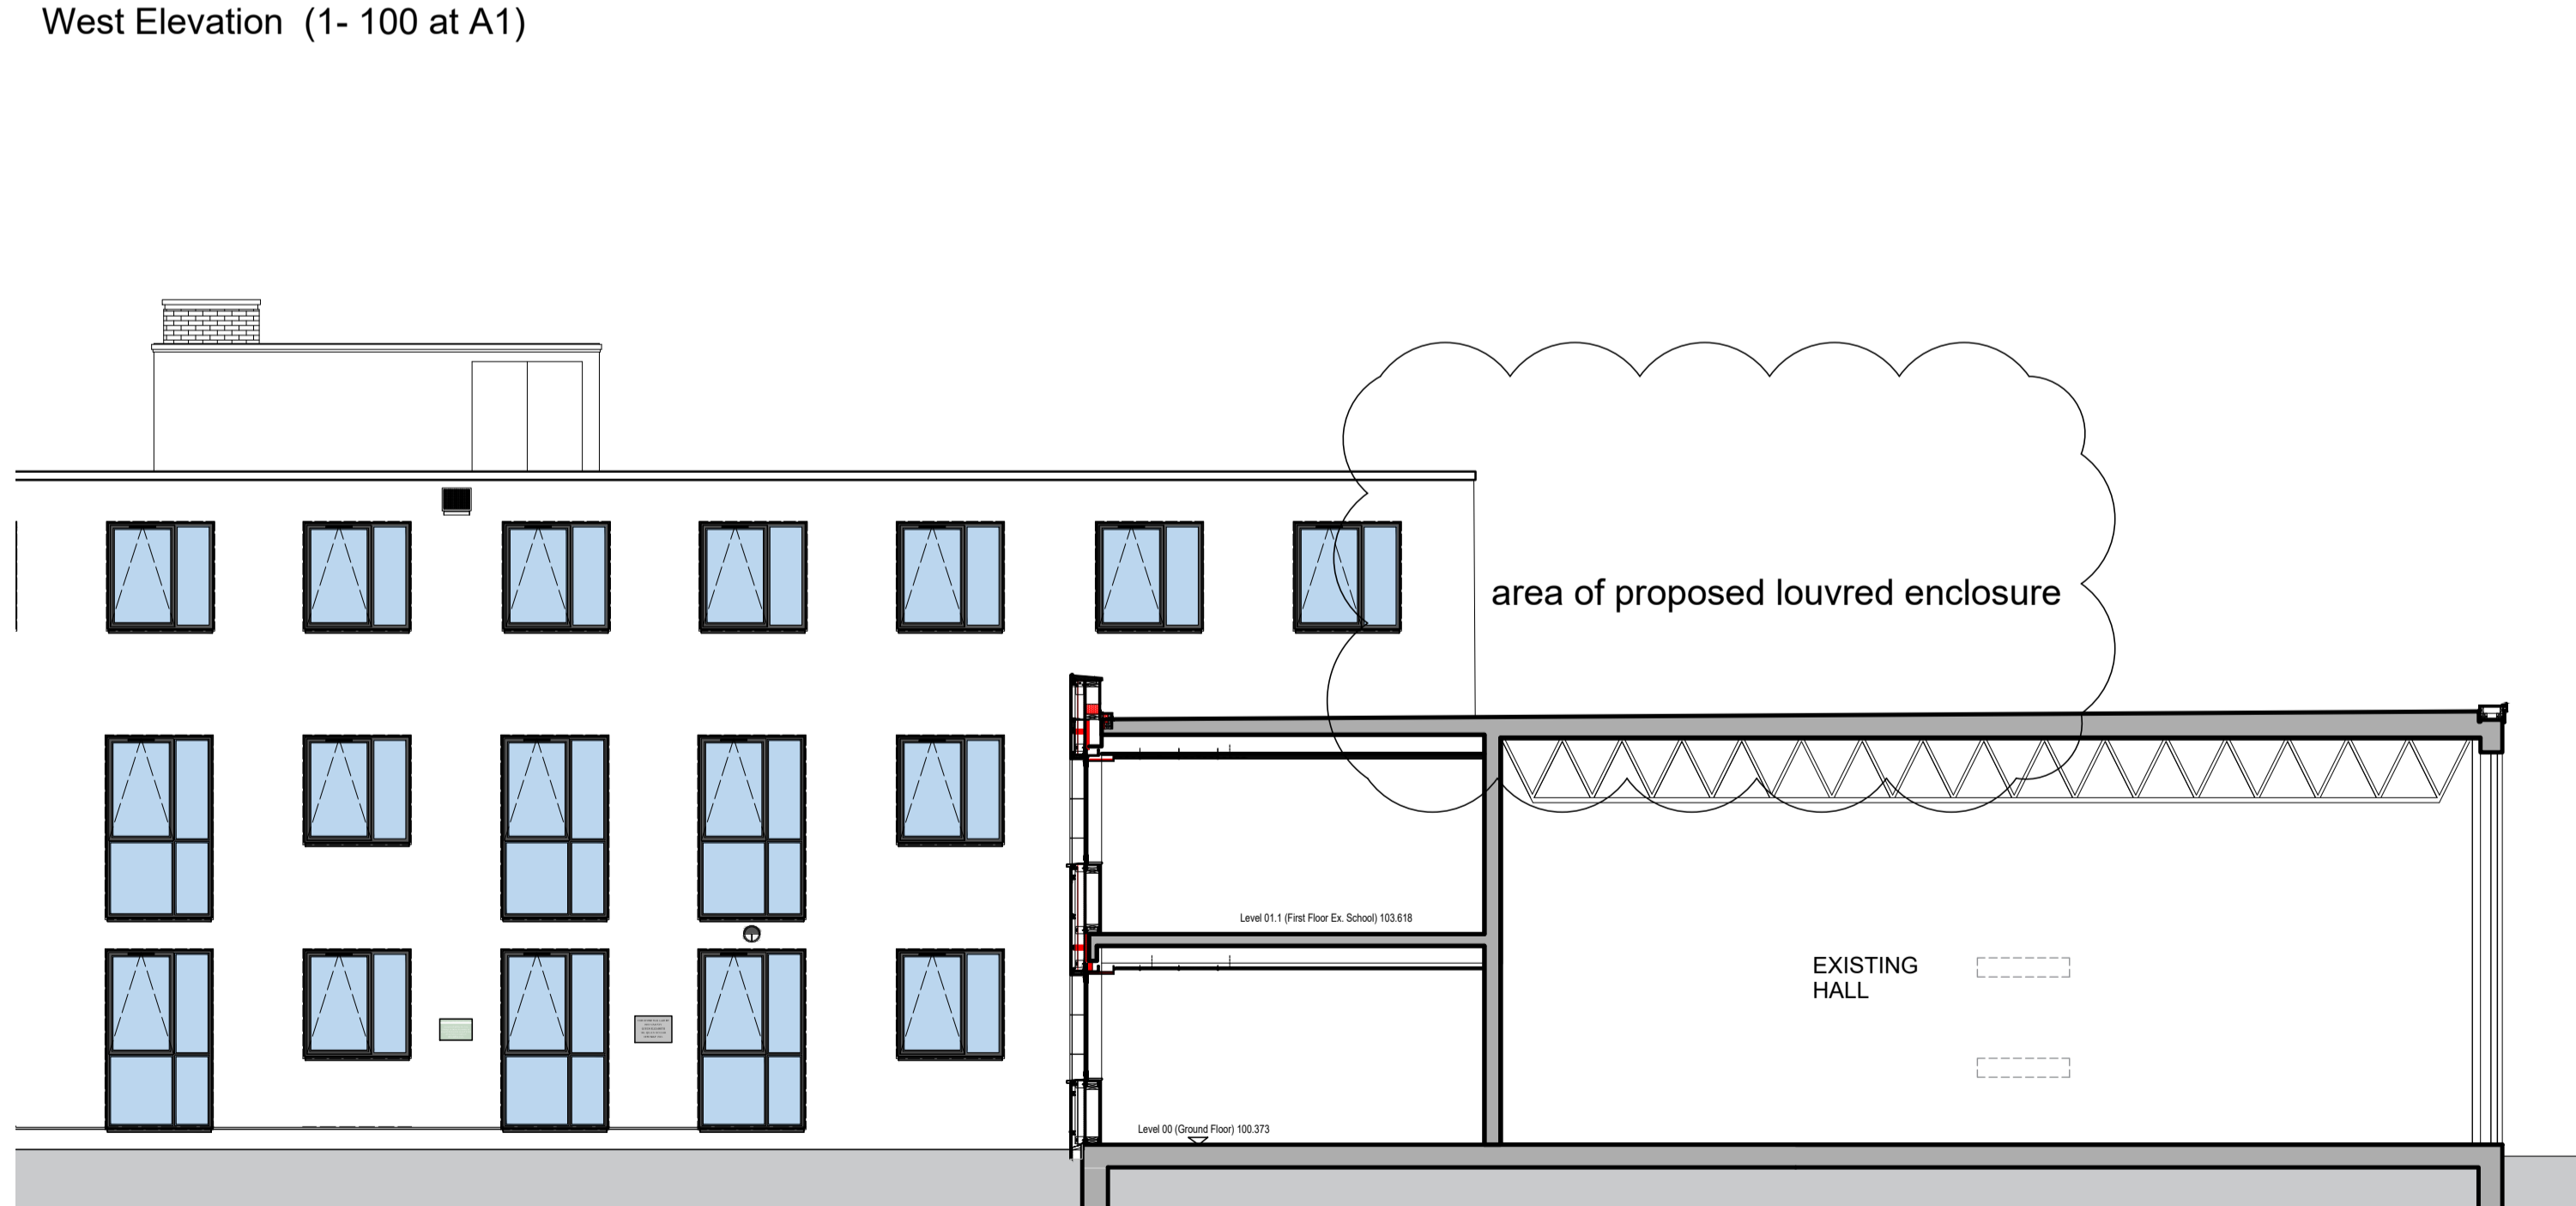

West Elevation (1- 100 at A1)



part East Elevation / Section C-C (1- 100 at A1)

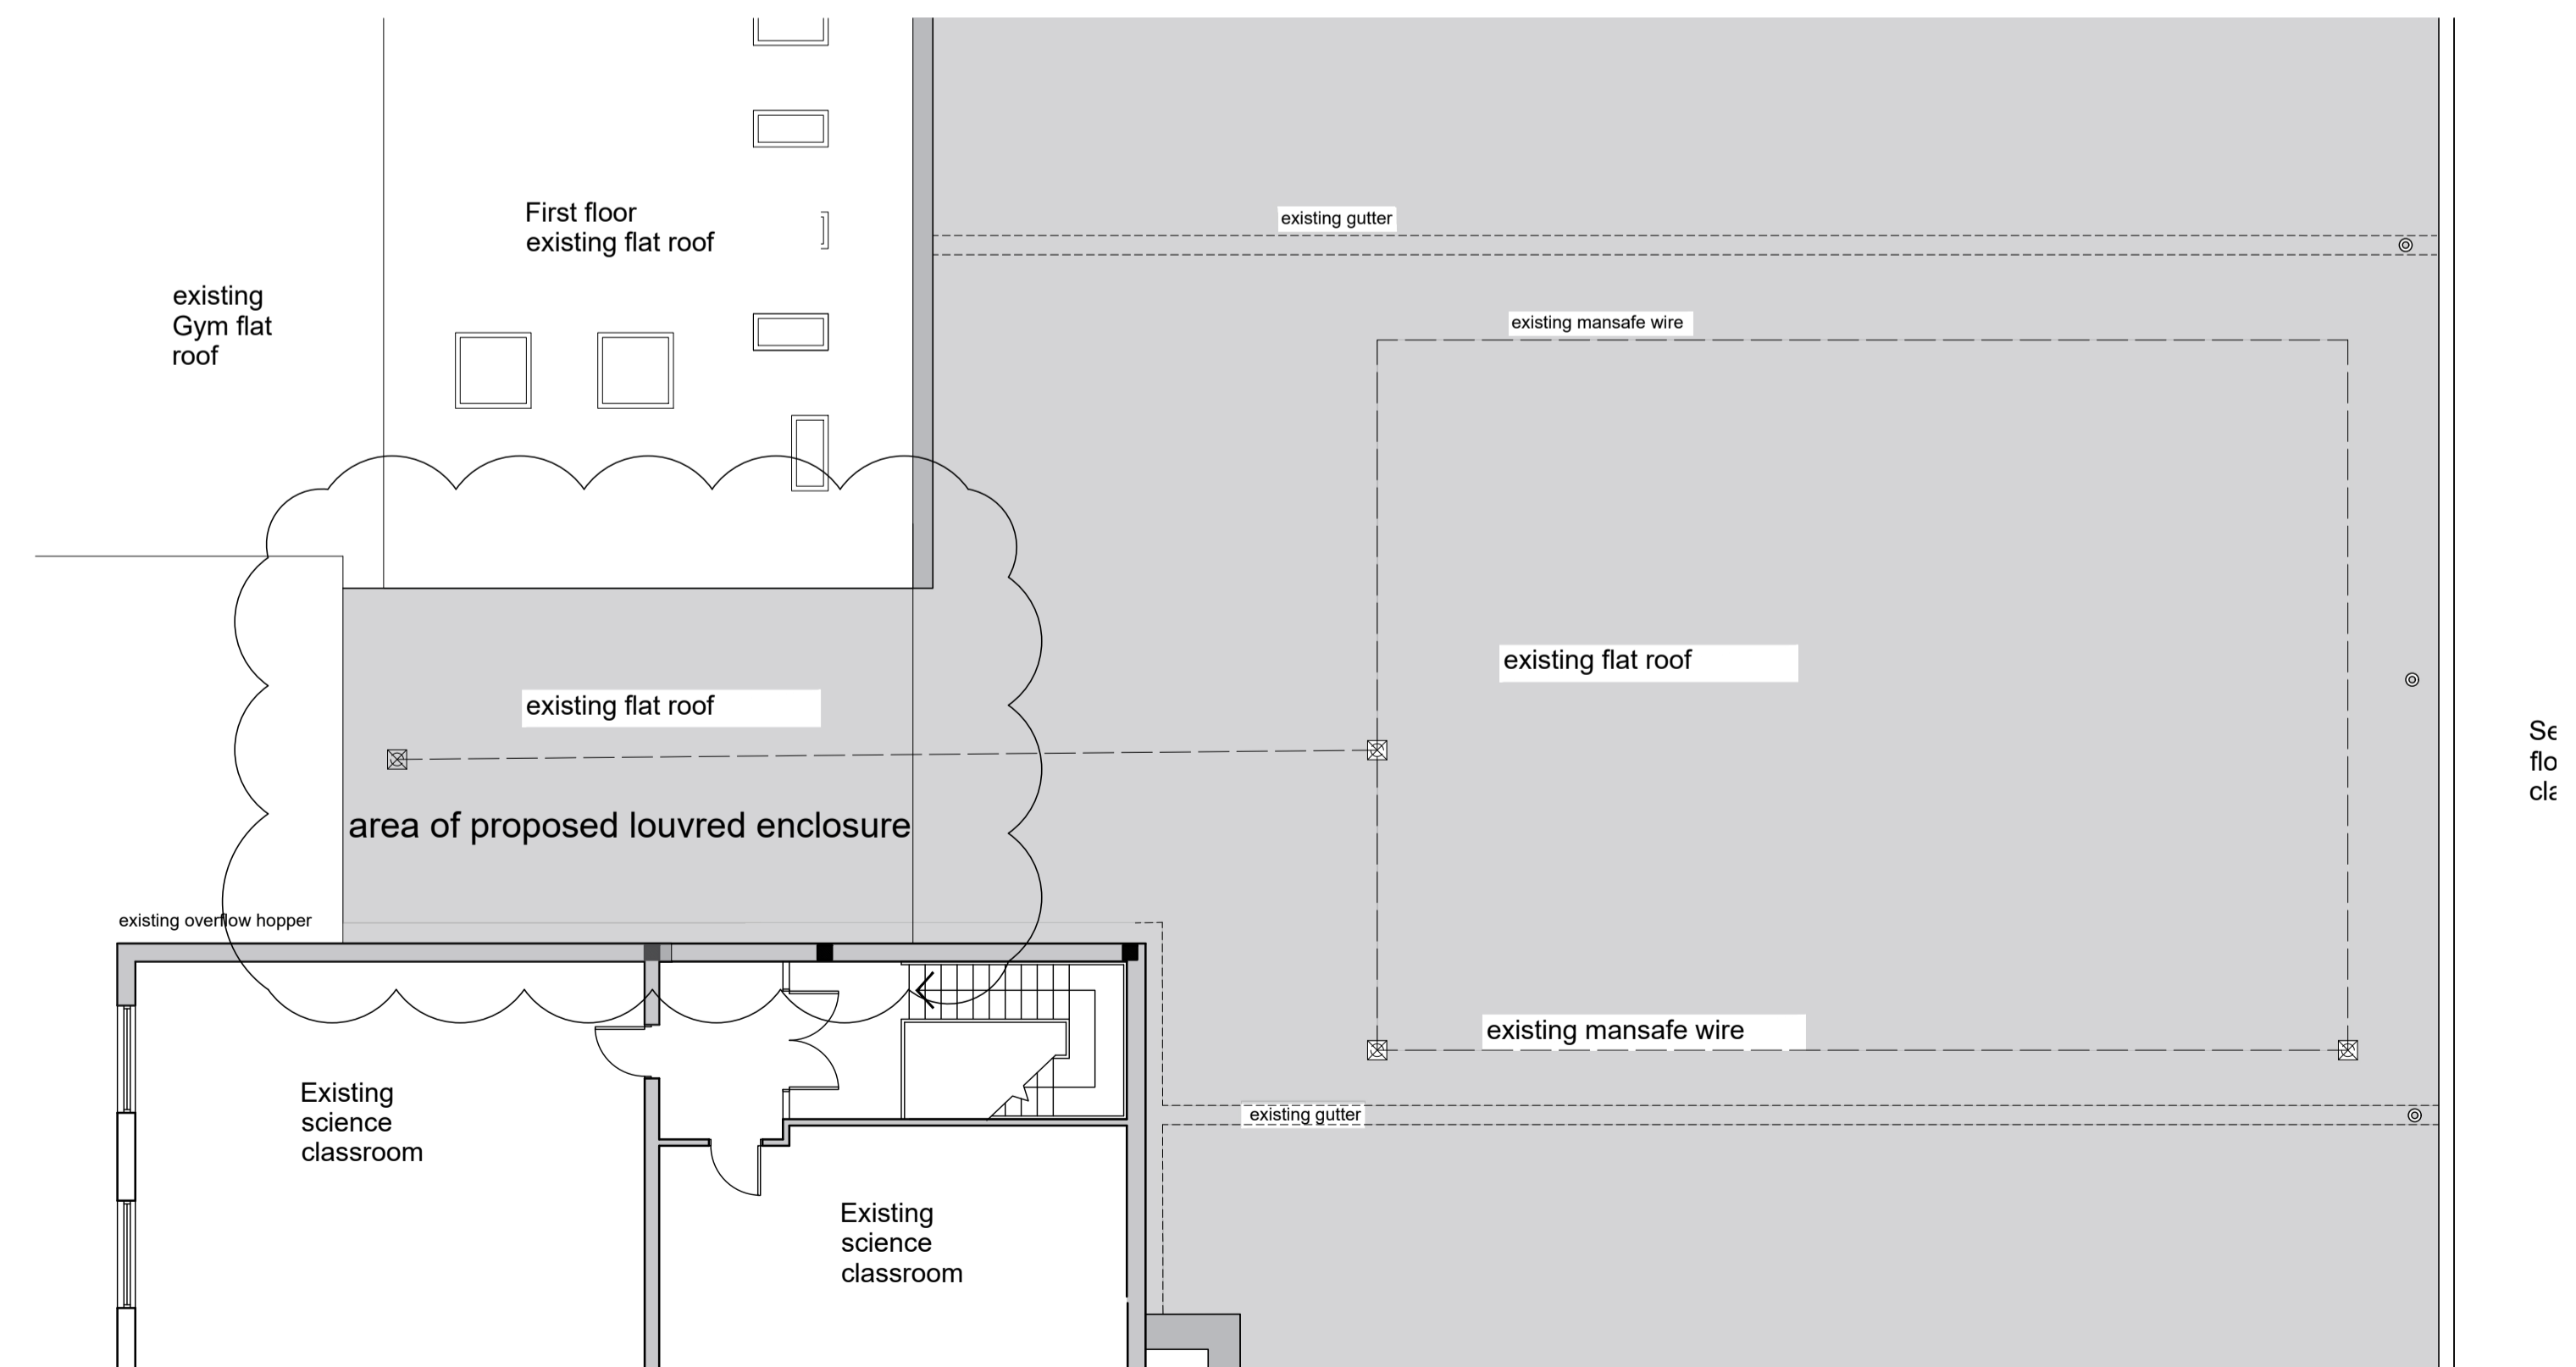

Second Floor / Roof Plan (1- 100 at A1)