


Application Site Location Plan

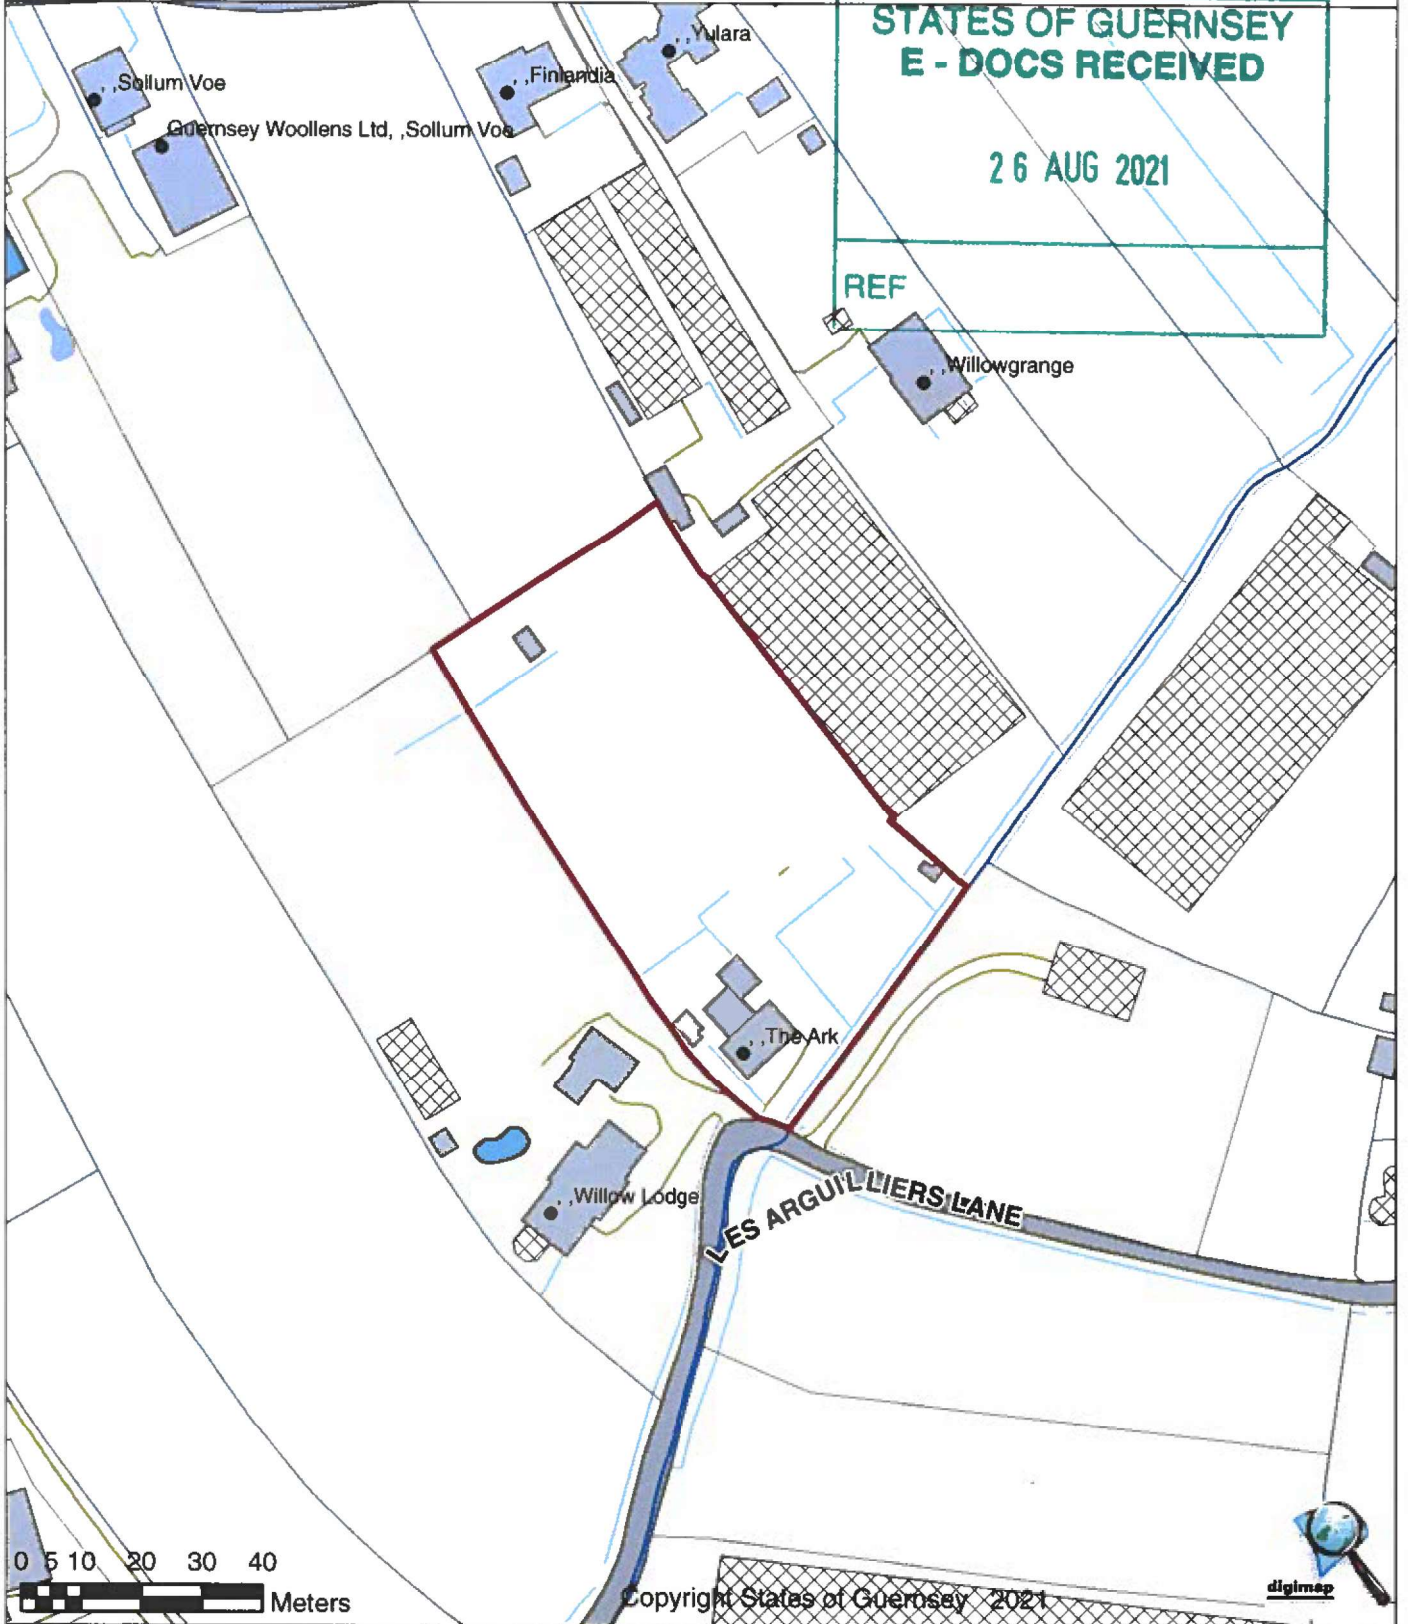

The Ark
Les Arguilliers Lane
Vale
GUERNSEY
GY6 8ND

Applicants Name : DYLAN SIMON
NB Please indicate any amendments required to the address shown :-

Scale 1:1,250